
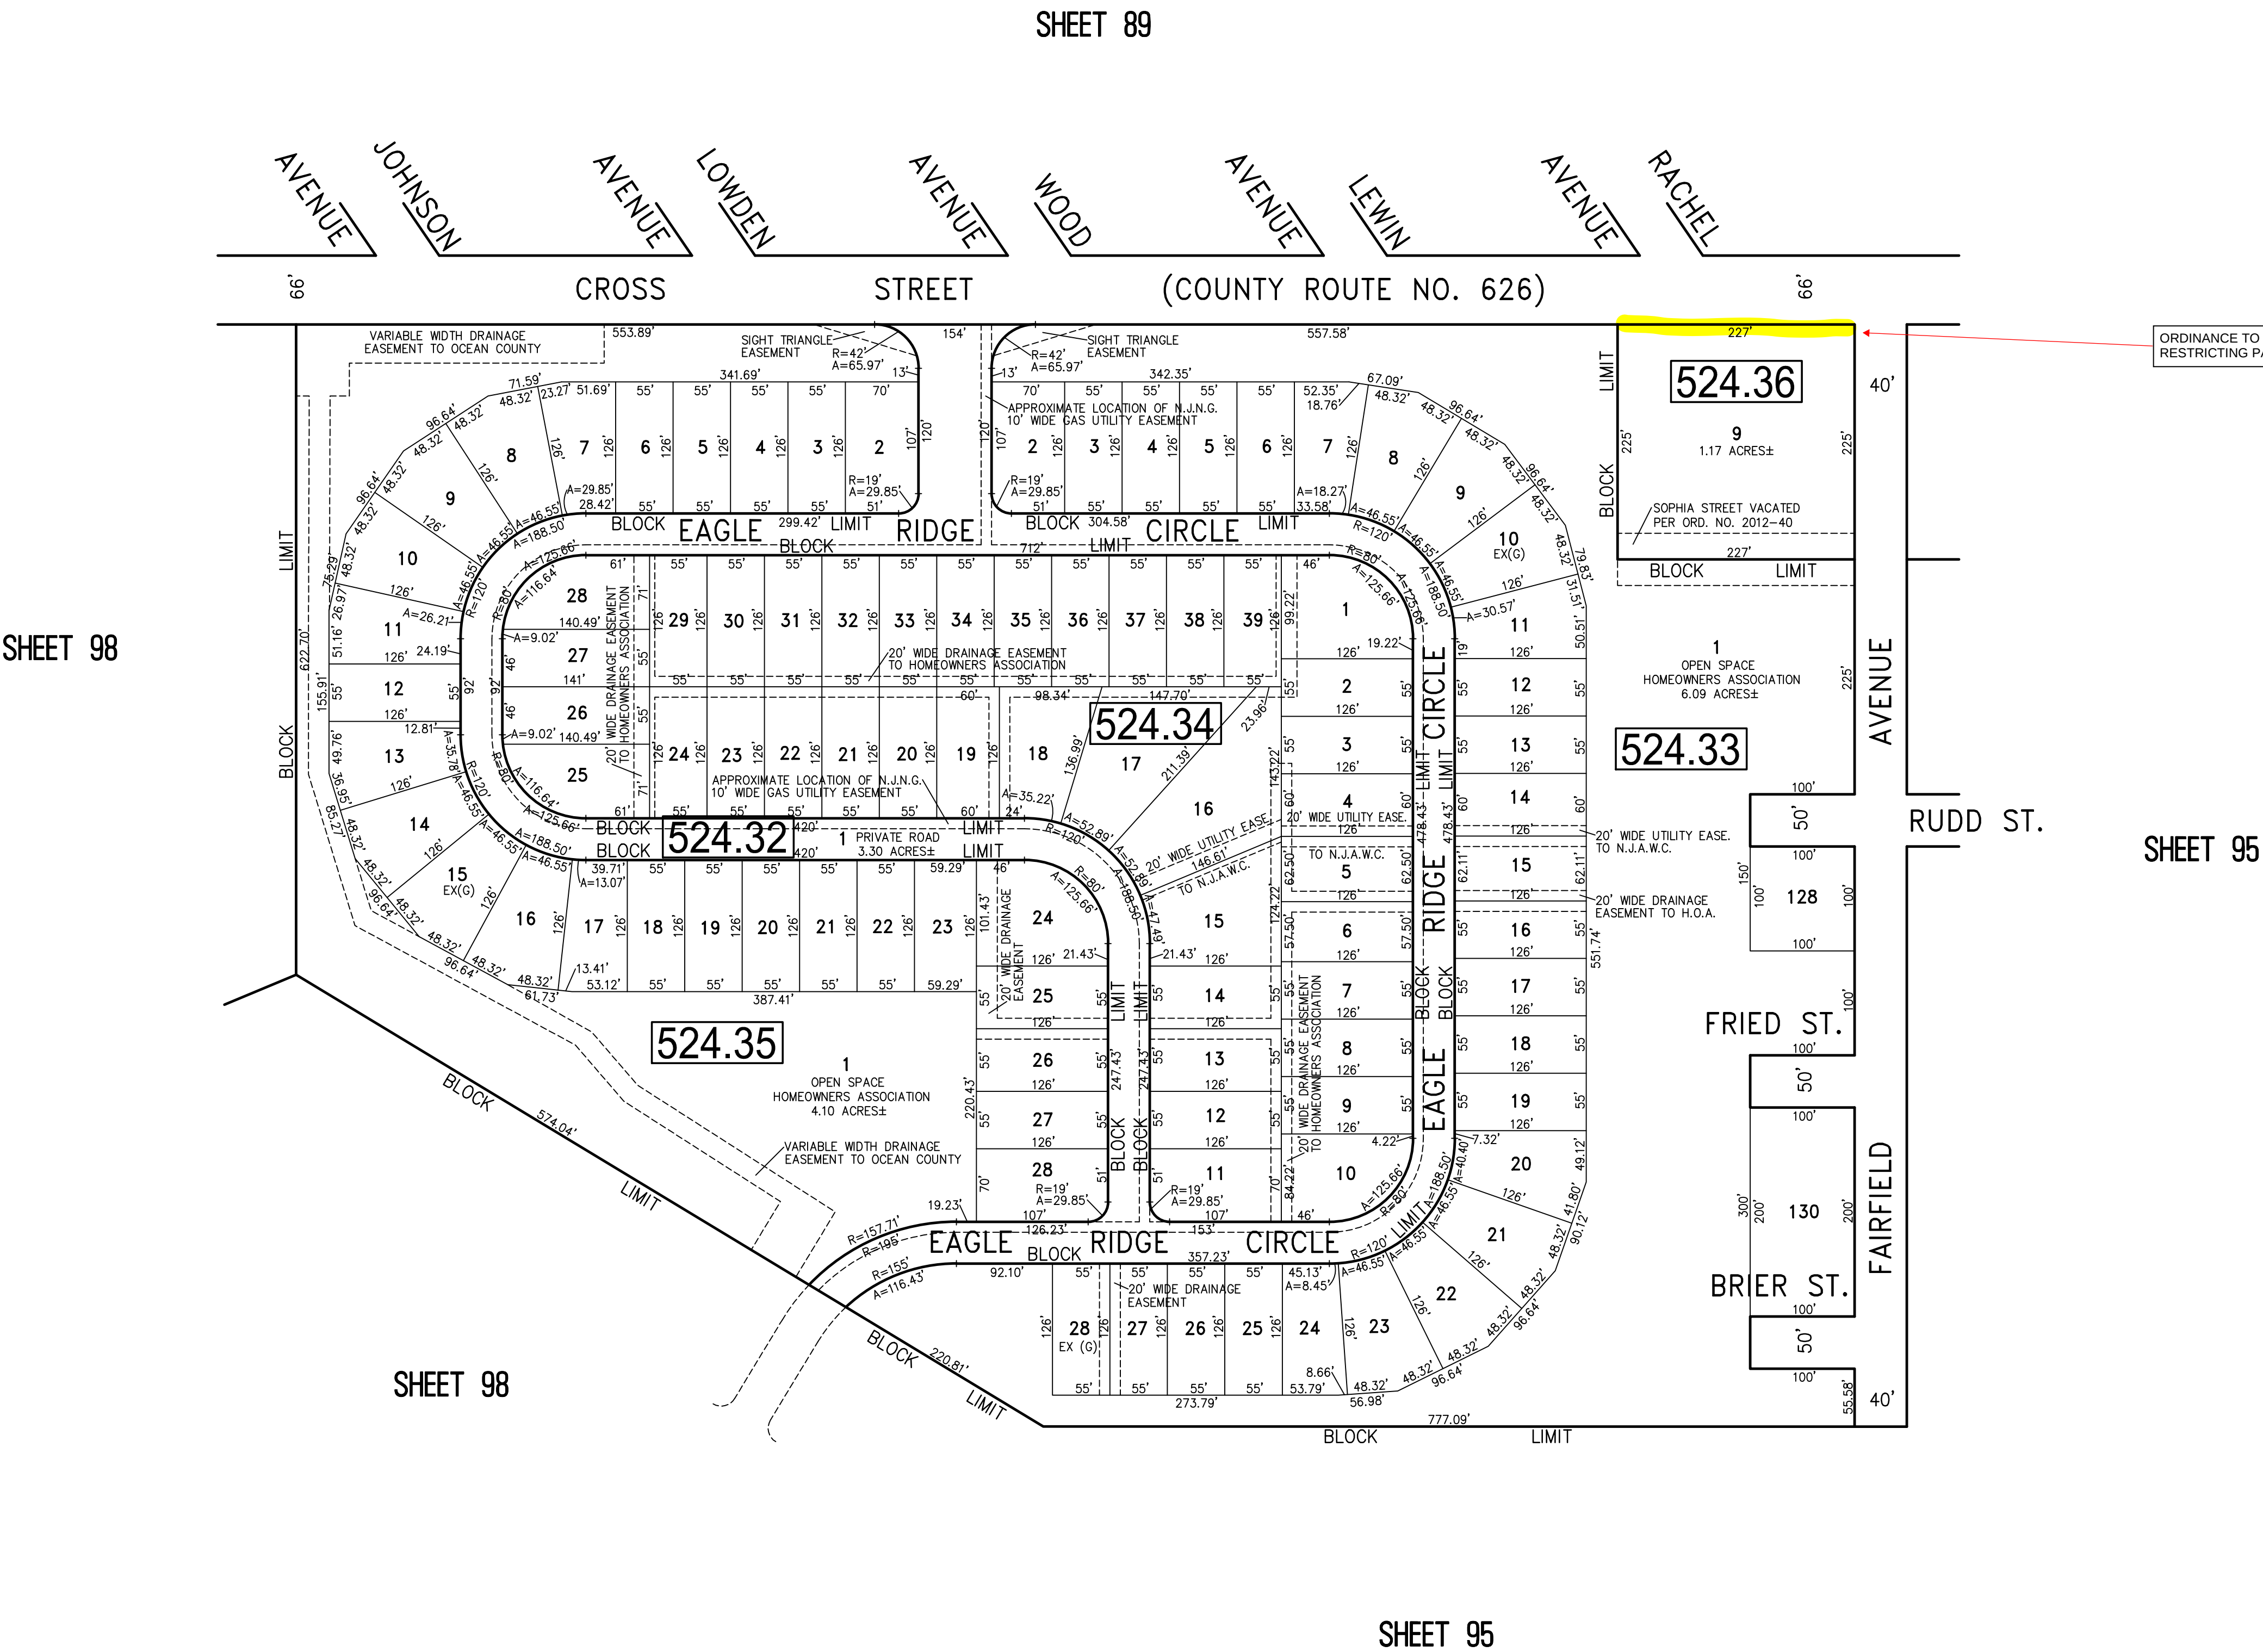


REVISIONS		
DATE	NAME	NO.
8-2012	CRAIG F. REMINGTON	23924
10-2012	CRAIG F. REMINGTON	23924
2-2013	CRAIG F. REMINGTON	23924
3-2013	CRAIG F. REMINGTON	23924
11-2014	CHARLES E. ADAMSON	42627
6-2016	CHARLES E. ADAMSON	42627
10-2019	CHARLES E. ADAMSON	42627

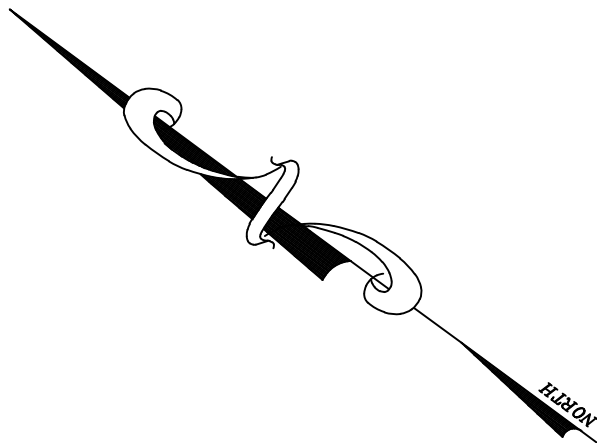

TAX MAP

TOWNSHIP OF LAKEWOOD

OCEAN COUNTY NEW JERSEY

SCALE: 1" = 100' DATE: 5-1-2012

CHARLES E. ADAMSON NJ PROFESSIONAL LAND SURVEYOR LIC. NO. 42627

24 GA 28003300

R

V

V

REMINGTON, VERNICK & VENA ENGINEERS

3 JOCAMA BOULEVARD-SUITE 2, OLD BRIDGE, N.J. 08857

(732) 955-8000, FAX (732) 591-2815

WEB SITE ADDRESS: WWW.RVVE.COM